


VDE - DVGW

Зип Общепит

vsezip.ru

+7(812)987-08-81

LAVASTOVIGLIE
LAVE-VAISSELLE
DISHWASHERS
GESCHIRRSPÜLMASCHINEN
LAVAVAJILLAS

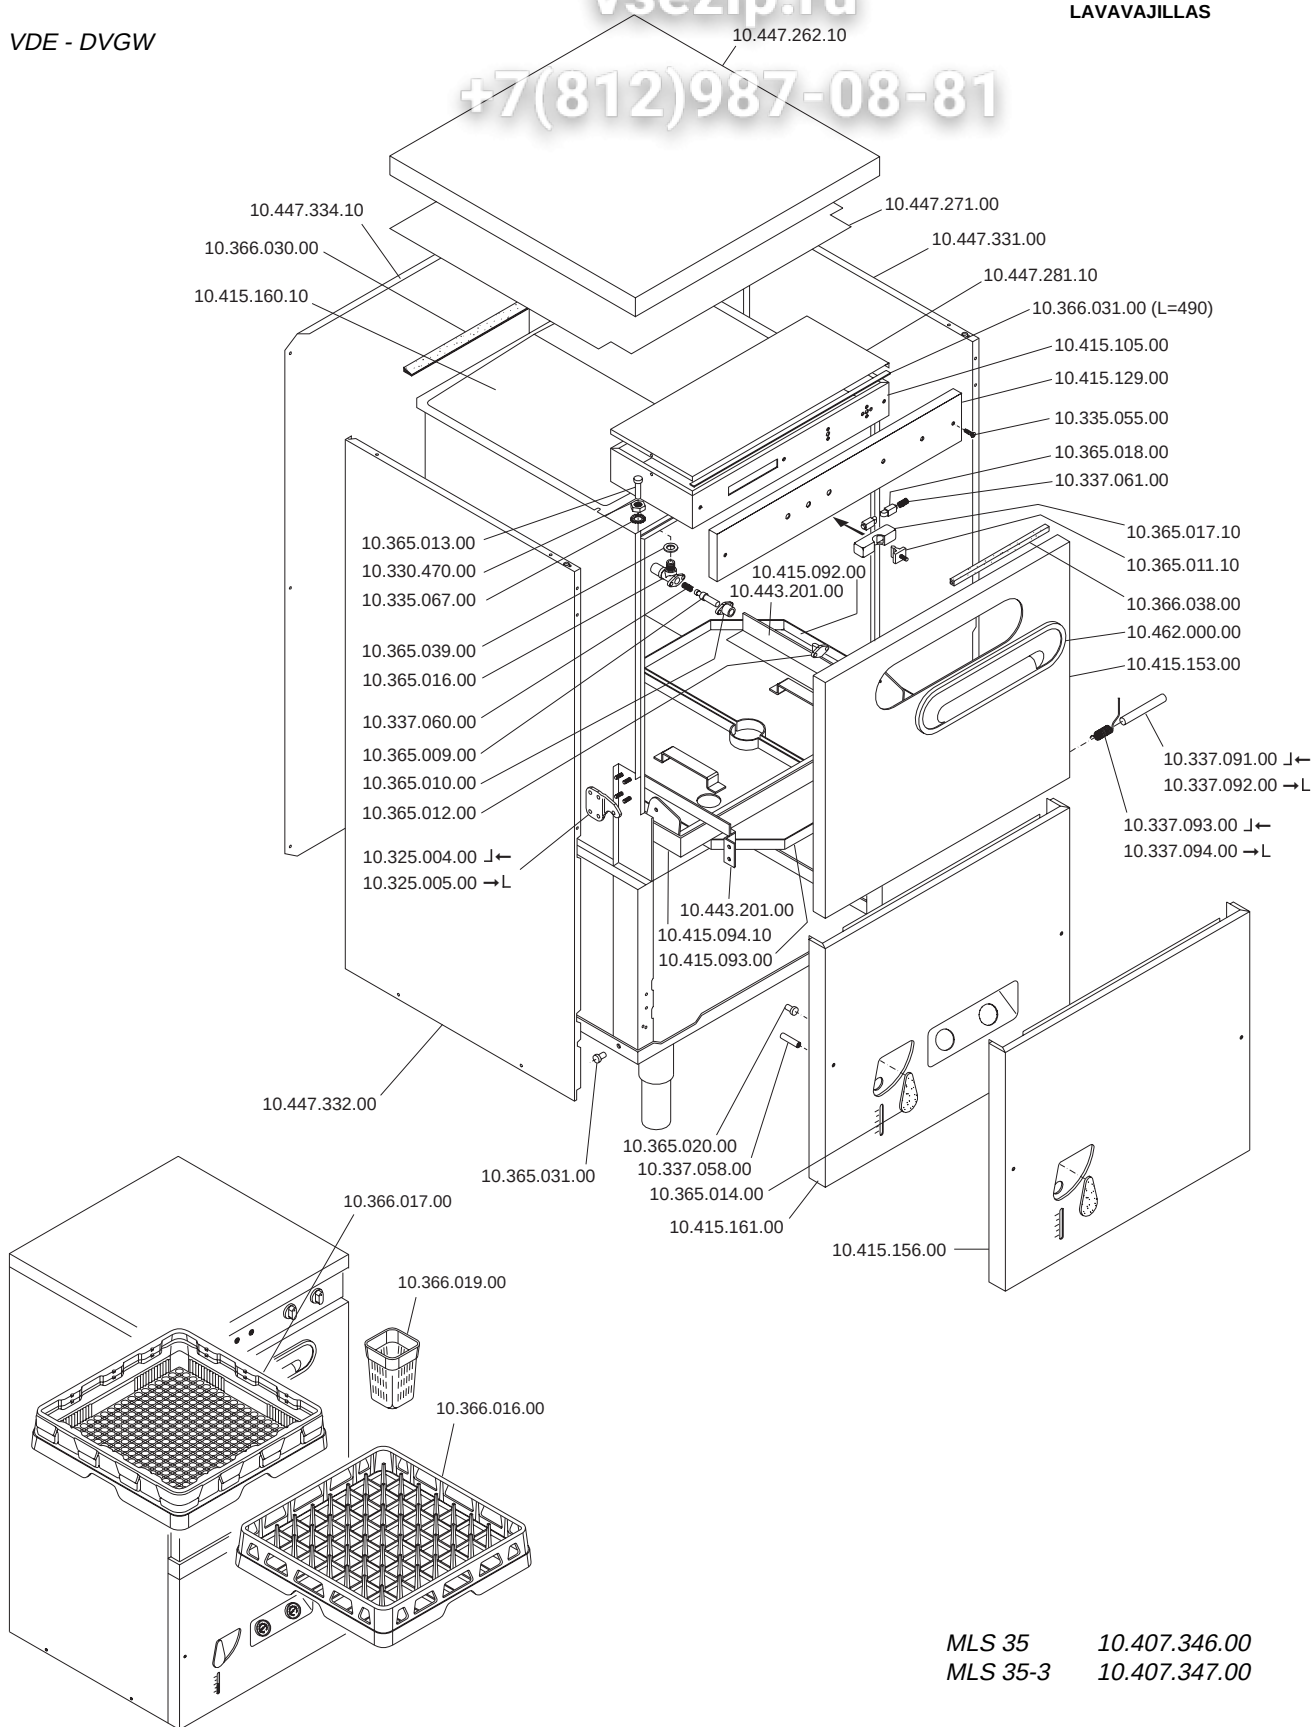

MLS 35 10.407.346.00
MLS 35-3 10.407.347.00

ELABORATO:	APPROVATO:	GRUPPO:	DENOMINAZIONE:		
<i>Pinelli</i>		Lavaggio stoviglie			
DATA:	DATA:	PARTICOLARE:	REV. N.	DEL	DISEGNO N.
			▼	▼	▼
SOST. DIS.		Disegno esploso per ricambi	A 01 - 9 6 0 6 . 5 . 1 . 0 3 . M L S		

1040734600
1040734700


Зип Общепит

vsezip.ru 10371039

+7(812)987-08 81

**LAVASTOVIGLIE
DISHWASHERS
LAVE-VAISSELLE
GESCHIRRRSPUELMASCHINEN**

- MLS35-3
- ☆ MLS35 ...

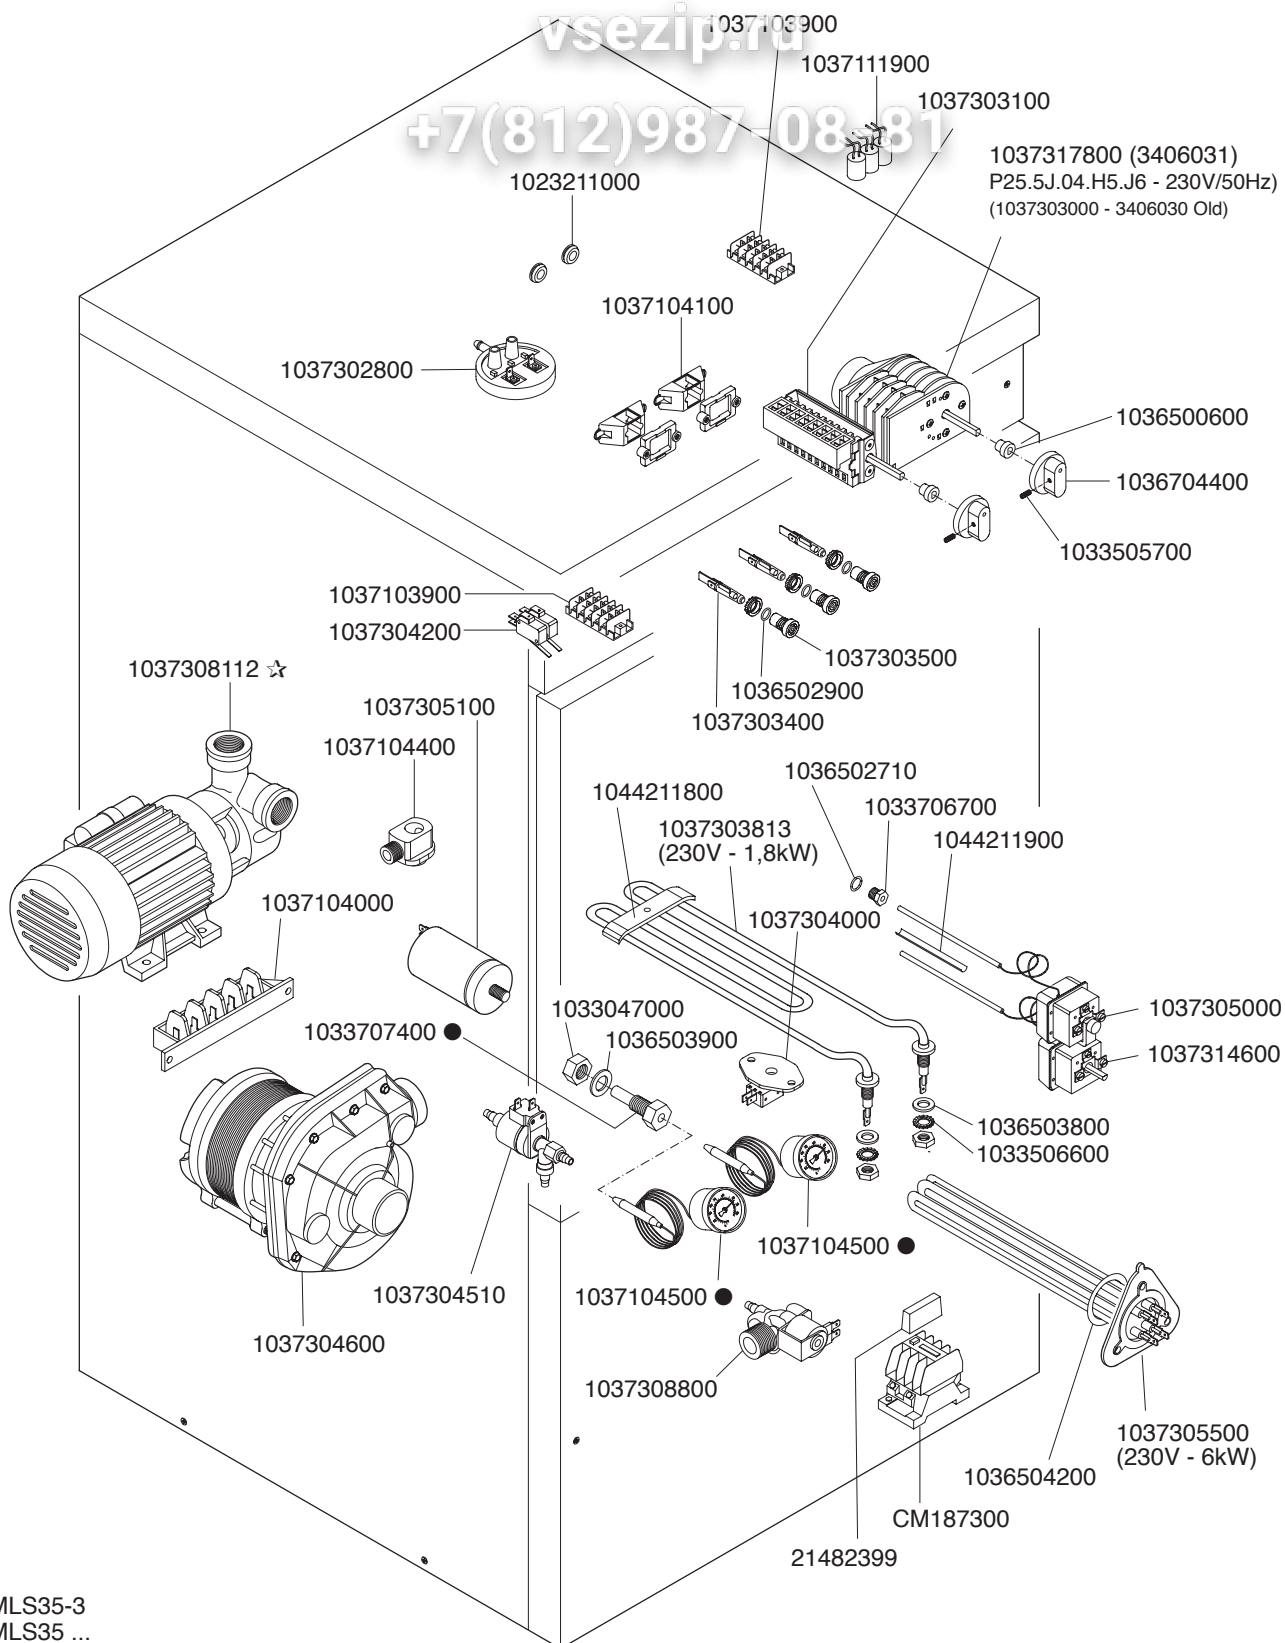


Rif. LASA



MARENO INDUSTRIE ALI spa
Mareno di Piave (TV)

ELABORATO:	APPROVATO:	GRUPPO:	DENOMINAZIONE:		
G.Z.		Lavastoviglie (LS)	Impianto elettrico		
DATA:	DATA:	PARTICOLARE:	REV. N.	DEL	DISEGNO N.
06 Giu 1996	06 Giu 1996	Disegno esploso per ricambi	▼	▼	▼
SOST. DIS. A01.9606.5.1.04.MLS			Z02	0001	5.1.04.MLS

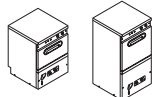

M/DLS - 30
M/DLS - 31
MLS - 35

IMPIANTO IDRAULICO
SYSTEME HYDRAULIQUE
HYDRAULIC SYSTEM
WASSERANLAGE
INSTALACION DE AGUA


Зип Общепит
vsezip.ru

LAVASTOVIGLIE
LAVE-VAISSELLE
DISHWASHERS
GESCHIRRSPÜLMASCHINEN
LAVAVAJILLAS

VDE - DVGW

10.366.006.00 (30/31)
10.366.051.00 (35)


+7(812)987-08-81

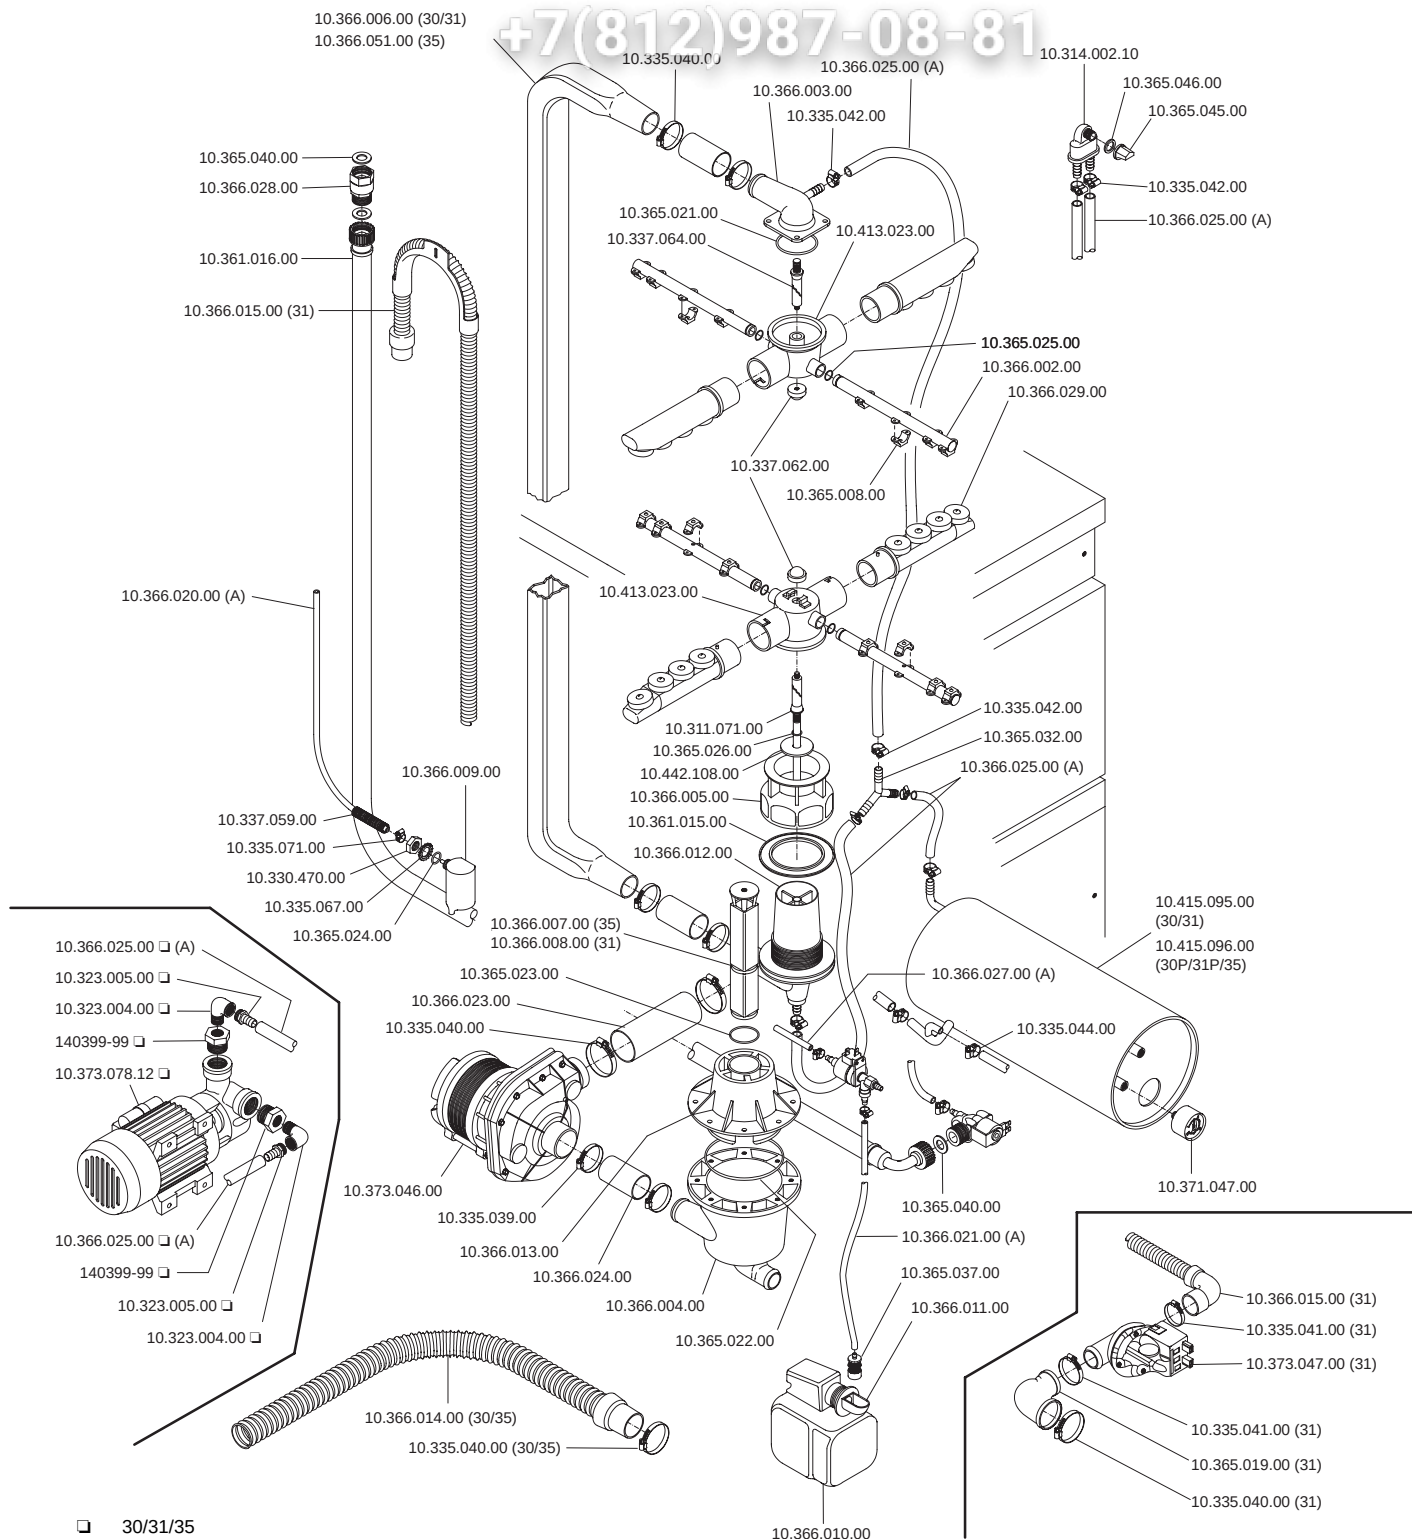

□ 30/31/35
A RICHIESTA
EN OPTION
OPTIONAL
ZUBEHOER
OPCIONAL

	ELABORATO:	APPROVATO:	GRUPPO:	DENOMINAZIONE:		
			Lavaggio stoviglie			
	DATA:	DATA:	PARTICOLARE:	REV. N.	DEL	DISEGNO N.
	SOST. DIS.		Disegno esploso per ricambi	▼	▼	▼

A 02 - 9609.5.1.02.MLS

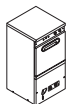

MLS - 35

IMPIANTO ELETTRICO
ELECTRIC HEATING SYSTEM
SYSTEME CHAUFFANT ELECTRIQUE
ELEKTROANLAGE
INSTALACION ELECTRICA


Зип Общепит
vsezip.ru

LAVASTOVIGLIE
LAVE-VAISSELLE
DISHWASHERS
GESCHIRRSPÜLMASCHINEN
LAVAVAJILLAS

VDE - DVGW

MLS 35 10.407.346.00
MLS 35-3 10.407.347.00

+7(812)987-08-81

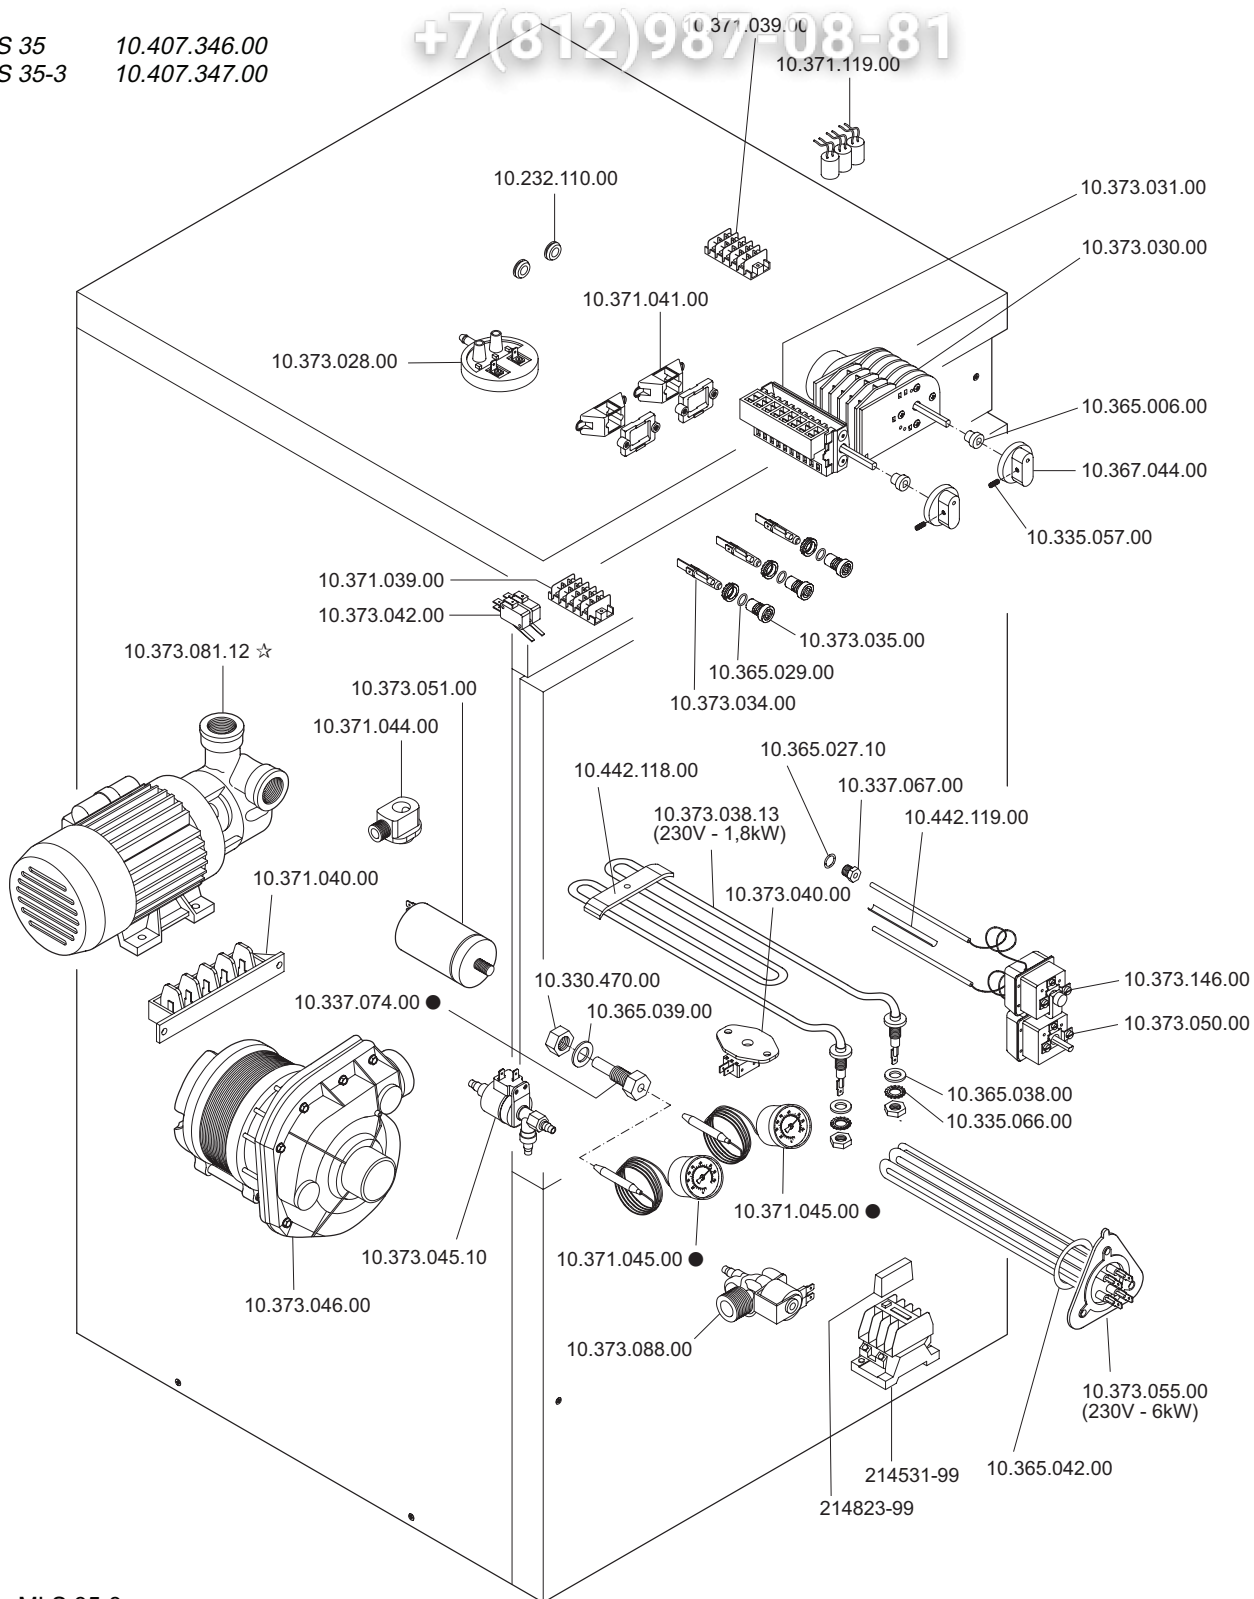

- MLS 35-3
☆ MLS 35...

 MARENO INDUSTRIE ALI spa Mareno di Piave (TV)	ELABORATO:	APPROVATO:	GRUPPO:	DENOMINAZIONE:		
	DATA:	DATA:	PARTICOLARE:	REV. N.	DEL	DISEGNO N.
	SOST. DIS.		Disegno esploso per ricambi	▼	▼	▼
				A 01 - 9 6 0 6 . 5 . 1 . 0 4 . M L S		