

Зип Общепит

DESPIECE TECNICO

vsezip.ru

+7(812)987-08-81

**Mesas Frias Gastronorm  
Tables Froides Gastronorm  
Gastronorm Refrigerated Counters  
Gastronorm Kühltische  
Tavoli refrigerati Gastronorm**

**Modelos:**

**MFN**

**MCN**

*Mayo 2003 May*




**Fagor Industrial**

Зип Общепит

vsezip.ru

+7(812)987-08-81

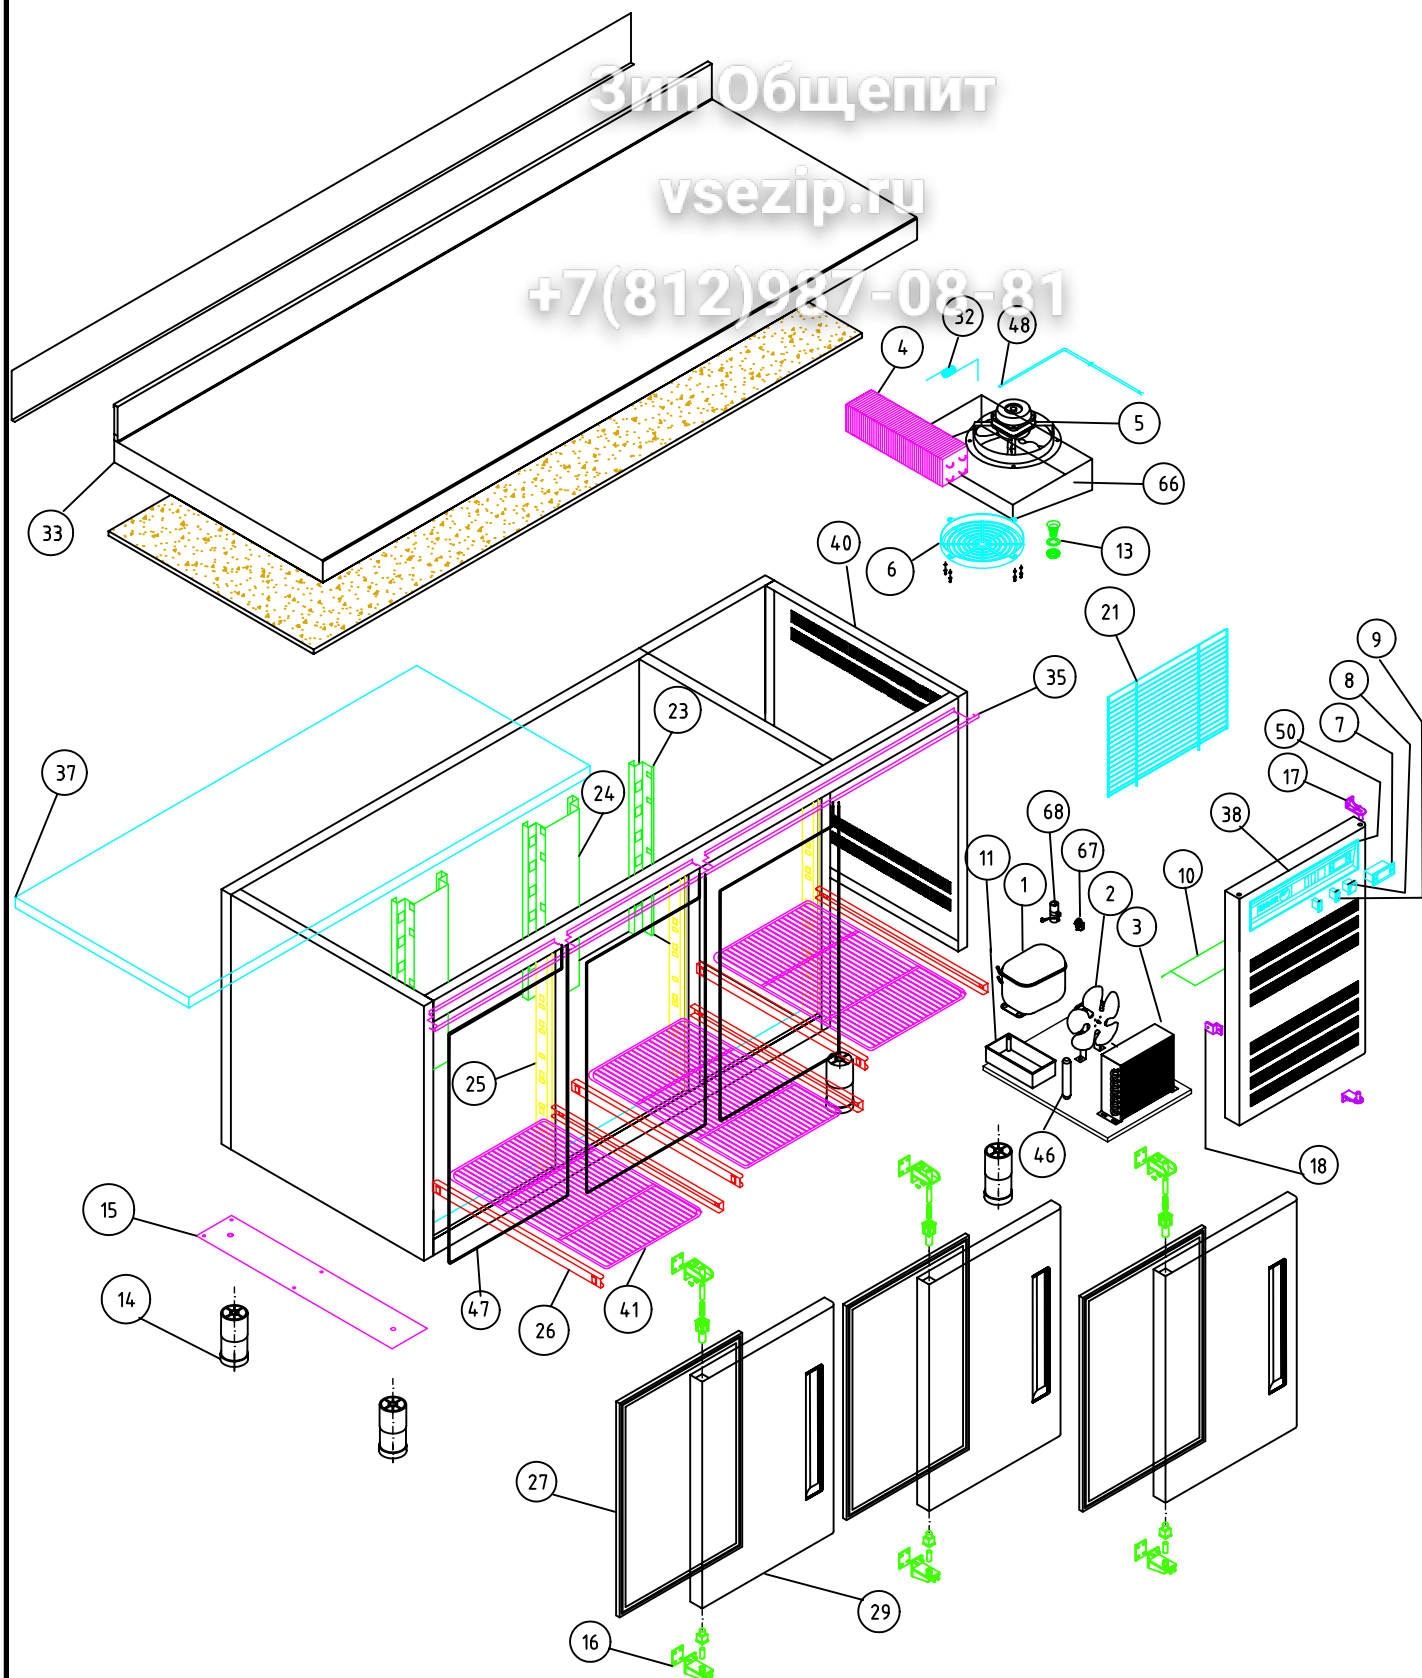

M1 MESAS FRÍAS

COD. PIEZA:

COTAS SIN TOLERANCIA DIN 7168-f

Material: **MATERIAL ESPESOR**

SUSTITUYE A:

Acabado: **ACABADO**

SUSTITUIDO POR:

| GRADO TOLERANCIA    | FINO | MEDIO | GRUESO  |
|---------------------|------|-------|---------|
| HASTA 10 mm         | ±1°  |       | ±1° 30' |
| MAS DE 10 A 50 mm   | ±30' |       | ±50'    |
| MAS DE 50 A 120 mm  | ±20' |       | ±25'    |
| MAS DE 120 A 400 mm | ±10' |       | ±15'    |
| MAS DE 400 mm       | ±5'  |       | ±10'    |

| MODELO  | Ud. | MODELO | Ud. | MODELO | Ud. | MODELO | Ud. | MODELO | Ud. |
|---------|-----|--------|-----|--------|-----|--------|-----|--------|-----|
| MFN-180 | 1   |        |     |        |     |        |     |        |     |
|         |     |        |     |        |     |        |     |        |     |
|         |     |        |     |        |     |        |     |        |     |

| GRADO TOLERANCIA      | FINO  | MEDIO | GRUESO |
|-----------------------|-------|-------|--------|
| HASTA 3 mm            | ±0,05 | ±0,10 | ±0,15  |
| MAS DE 3 A 6 mm       | ±0,05 | ±0,10 | ±0,20  |
| MAS DE 6 A 30 mm      | ±0,10 | ±0,20 | ±0,50  |
| MAS DE 30 A 120 mm    | ±0,15 | ±0,30 | ±0,80  |
| MAS DE 120 A 400 mm   | ±0,20 | ±0,50 | ±1,20  |
| MAS DE 400 A 1000 mm  | ±0,30 | ±0,80 | ±2,00  |
| MAS DE 1000 A 2000 mm | ±0,50 | ±1,20 | ±3,00  |

|            |               |         |                              |                 |
|------------|---------------|---------|------------------------------|-----------------|
| A4         | Nombre        | Fecha   | <b>FAGOR</b><br>FAGOFRI s.a. |                 |
| Dibujado   | MJGG          | 19-3-03 |                              |                 |
| Modificado |               |         |                              |                 |
| Escala     |               |         |                              | Código máquina: |
| 1:22       | RECAMBIOS MFN |         |                              | CODIGO          |




|         |         |         |         |           |           |           |           |
|---------|---------|---------|---------|-----------|-----------|-----------|-----------|
| MFN-130 | MFN-180 | MFN-225 | MFN-270 | MFN-102-R | MFN-147-R | MFN-192-R | MFN-237-R |
|---------|---------|---------|---------|-----------|-----------|-----------|-----------|

| Nº | CÓDIGO     | DESCRIPCION                              | CASTRO |    |    |    |   |    |    |    |
|----|------------|------------------------------------------|--------|----|----|----|---|----|----|----|
| 1  | 6021010001 | COMPR.SC-12-CL R404A                     | 1      |    |    |    |   |    |    |    |
| 1  | 6021010002 | COMPR.SC-15-CL R404A                     |        | 1  |    |    |   |    |    |    |
| 1  | 6021010005 | COMPR.SC-18-CL R404A                     |        |    |    |    |   |    |    |    |
| 1  | 6021010006 | COMPR.J-2192-GK R404A ASPERA             |        |    | 1  |    |   |    |    |    |
| 2  | 6021050002 | VENTILADOR 10W PATA PALA 220V            | 1      | 1  | 1  | 1  |   |    |    |    |
| 3  | 6029020005 | CONDENSADOR 10x4 TECHO                   | 1      | 1  |    |    |   |    |    |    |
| 3  | 6029020019 | CONDENSADOR 20X4 BAFLE                   |        |    | 1  | 1  |   |    |    |    |
| 4  | M129010004 | BAT.MFP-270 8T4R330A4SC/TU(PIN           |        |    |    |    |   |    |    | 1  |
| 4  | 6029010025 | EV.CONG.FC71B BAJO MSN250                |        |    |    | 1  |   |    |    |    |
| 4  | 6029010037 | BAT.FC61B BAJO6T4R300A6S(PINTA           | 1      | 1  | 1  |    | 1 | 1  | 1  |    |
| 5  | 6021050001 | VENTIL.EVAPOR.5W ARO/TIRO FORZ           | 1      | 1  | 1  | 1  | 1 | 1  | 1  | 1  |
| 6  | 6003010035 | REJILLA PROTECCION VENTILADOR            | 1      | 1  | 1  | 1  | 1 | 1  | 1  | 1  |
| 7  | 6021350019 | TERMOS.CONGELAC.ID 974 F 220V            | 1      | 1  | 1  | 1  | 1 | 1  | 1  | 1  |
| 8  | 6021130001 | INTERRUPTOR BIPOL.AMB.ON/OFF             | 1      | 1  | 1  | 1  | 1 | 1  | 1  | 1  |
| 9  | 6021130010 | PILOTO RECTAN.AMBAR SEÑAL LUM.           | 1      | 1  | 1  | 1  | 1 | 1  | 1  | 1  |
| 10 | M109050157 | CHAPA PROT.MANDOS MESAS FRIAS            | 1      | 1  | 1  | 1  |   |    |    |    |
| 11 | 6003010023 | BANDEJA EVAPORACION AUTOMÁTICA           | 1      | 1  | 1  | 1  |   |    |    |    |
| 13 | 6003010034 | DESAGÜE SAN MIGUEL                       | 1      | 1  | 1  | 1  | 1 | 1  | 1  | 1  |
| 14 | 6007050015 | PATA REGUL. 50X95 BAJOS                  | 4      | 4  | 4  | 4  | 4 | 4  | 4  | 4  |
| 15 | M161250002 | BASE PATAS MFP 600X100 PINTAD            | 1      | 1  | 1  | 1  | 1 | 1  | 1  | 1  |
| 16 | V169090001 | BISAGRA SISTEMA GIRO A IZDA              | 2      | 3  | 4  | 5  | 2 | 3  | 4  | 5  |
| 17 | 6003010048 | SOPORTE PUERTA REJILLA                   | 2      | 2  | 2  | 2  |   |    |    |    |
| 18 | 6003010032 | ESCUADRA AMARRE REJILLA                  | 1      | 1  | 1  | 1  |   |    |    |    |
| 21 | 6003010181 | REJ.RESP.GRUPO 387X280POLICARB           | 1      | 1  | 1  | 1  |   |    |    |    |
| 23 | M109050122 | CREMALL.LAT.POST.MFP DCHA.               | 1      | 1  | 1  | 1  | 1 | 1  | 1  | 1  |
| 23 | M109050104 | CREMALL.LAT.POST.MFP IZDA.               | 1      | 1  | 1  | 1  | 1 | 1  | 1  | 1  |
| 24 | M109050105 | CREMALLERA CENTRAL MFP                   | 1      | 2  | 3  | 4  | 1 | 2  | 3  | 4  |
| 25 | M109050153 | CREMALLERA MFP-MSP 576X66 MM             | 4      | 6  | 8  | 10 | 4 | 6  | 8  | 10 |
| 26 | 6033050011 | GUIA BAJO GN 1/1 L=549 MM                | 8      | 12 | 16 | 20 | 8 | 12 | 16 | 20 |
| 27 | 6045010006 | BURLETE 400X605 MFP GASTRO               | 2      | 3  | 4  | 5  | 2 | 3  | 4  | 5  |
| 29 | M169010013 | PUERTA MFN IZDA TIR.ABS                  | 2      | 3  | 4  | 5  | 2 | 3  | 4  | 5  |
| 32 | M107020003 | CAPILAR 1.25x2900                        | 1      | 1  | 1  |    |   |    |    |    |
| 32 | M107020005 | CAPILAR 1.5x2000                         |        |    |    | 1  |   |    |    |    |
| 33 | M181010014 | ENCIMERA MFP270                          |        |    |    | 1  |   |    |    |    |
| 33 | M181010013 | ENCIMERA MFP225                          |        |    | 1  |    |   |    |    |    |
| 33 | M181010011 | ENCIMERA MFP135                          | 1      |    |    |    |   |    |    |    |
| 33 | M181010015 | ENCIMERA MFP102                          |        |    |    |    | 1 |    |    |    |
| 33 | M181010012 | ENCIMERA MFP180                          |        | 1  |    |    |   |    |    |    |
| 33 | M181010018 | ENCIMERA MFP-237                         |        |    |    |    |   |    |    | 1  |
| 33 | M181010017 | ENCIMERA MFP192                          |        |    |    |    |   |    | 1  |    |
| 33 | M181010016 | ENCIMERA MFP147                          |        |    |    |    |   | 1  |    |    |
| 35 | M109250003 | PROTECTOR ENCIMERA 135                   | 1      |    |    |    | 1 |    |    |    |
| 35 | M109250004 | PROTECTOR ENCIM. 180                     |        | 1  |    |    |   | 1  |    |    |
| 35 | M109250034 | PROTECT. ENCIM. 225                      |        |    | 1  | 1  |   |    | 1  | 1  |
| 35 | M109250036 | PROTECT. ENCIM. SUPLE. 270               |        |    |    | 1  |   |    |    | 1  |
| 36 | 6001050032 | AGLOM.2690X670X13 ENC. MFP-270           |        |    |    | 1  |   |    |    | 1  |
| 36 | 6001050030 | AGLOM.1340X670X13 ENC.MFP-135            | 1      |    |    |    | 1 |    |    |    |
| 36 | 6001050020 | AGLOM.2240X670X13 ENC. MFP-225           |        |    | 1  |    |   |    | 1  |    |
| 36 | 6001050019 | AGLOM.1790X670X13 ENC. MFP-180           |        | 1  |    |    |   | 1  |    |    |
| 37 | 6013050007 | PL.POLIEST.1310X566X30 TIPO IV           |        | 1  |    | 1  |   | 1  |    | 1  |
| 37 | 6013050005 | PL.POLIEST.860X566X30 MM                 | 1      |    | 2  |    | 1 |    | 2  |    |
| 38 | M109010343 | REJILLA CUADRO ABS GRIS MSN              | 1      | 1  | 1  | 1  |   |    |    |    |
| 38 | M109010335 | CUADRO DE MANDOS MSN-R R7                |        |    |    |    | 1 | 1  | 1  | 1  |
| 40 | M109010150 | COST EXT LAD GRUP MFP-R                  |        |    |    |    | 1 | 1  | 1  | 1  |
| 40 | M109010042 | COST EXT LAD GRUP MFP                    | 1      | 1  | 1  | 1  |   |    |    |    |
| 41 | 6027010003 | PARRILLA GN1/1 530x325                   | 2      | 3  | 4  | 5  | 2 | 3  | 4  | 5  |
| 46 | 6047010003 | FILTRO DESHIDRAT.40GR 1/4X1/4            | 1      | 1  | 1  | 1  |   |    |    |    |
| 47 | 6021250003 | RESIST.MARCO GASTRO-1,20W                | 1      | 1  | 1  | 1  | 1 | 1  | 1  | 1  |
| 47 | 6021250004 | RESIST.MARCO GASTRO-2, 20 W              | 1      | 2  | 3  | 4  | 1 | 2  | 3  | 4  |
| 48 | 6021350013 | SONDA TERMOST.REF NTC 15KOhm             | 1      | 1  | 1  | 1  | 1 | 1  | 1  | 1  |
| 50 | 6003010105 | CUADRO ABS GRIS                          | 1      | 1  | 1  | 1  |   |    |    |    |
| 55 | 6037050002 | SOPORTE COST.RODAP.MFP 230X600           |        |    |    |    | 1 | 1  | 1  | 1  |
| 66 | 6003050001 | GAVETA TIRO FORZADO GASTRO               | 1      | 1  | 1  | 1  | 1 | 1  | 1  | 1  |
| 67 | 6021010050 | RELE ARRANQ.J2212GK 3ARR3B3AV37          |        |    |    | 1  |   |    |    |    |
| 67 | 6021010046 | RELE ARRANQ.COMPRES.SC-18 CL 1177426     |        |    | 1  |    |   |    |    |    |
| 67 | 6021010043 | RELE ARRANQUE COMPRESOR SC-15 CL 6019    |        | 1  |    |    |   |    |    |    |
| 67 | 6021010042 | RELE ARRANQUE COMPRESOR SC-12 CL 6005    | 1      |    |    |    |   |    |    |    |
| 68 | 6021010038 | CONDENS.ARRANQ. J2192GK 2252019 98microF |        |    |    | 1  |   |    |    |    |
| 68 | 6021010035 | CONDENS.ARRANQUE SC 117U5017             | 1      | 1  | 1  |    |   |    |    |    |

Зип Общепит

vsezip.ru

+7(812)987-08-81

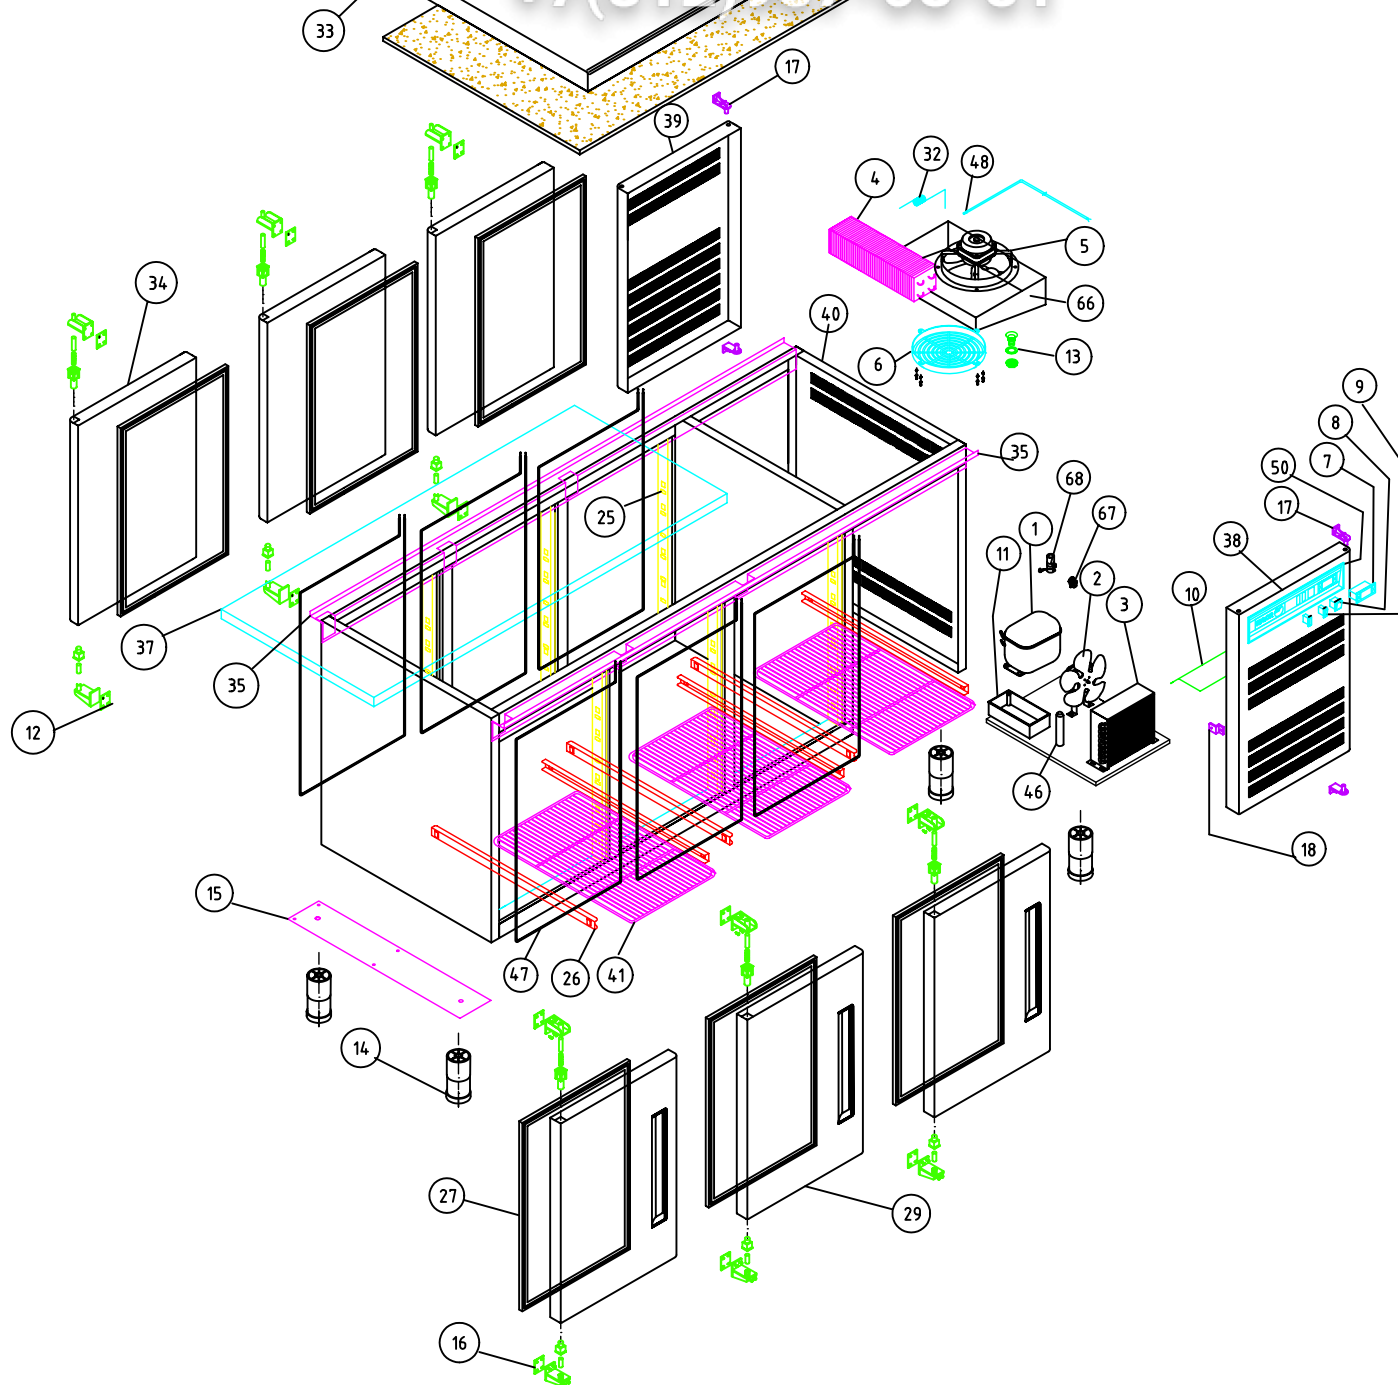

M1 MESAS FRÍAS GARTRONORM

COD. PIEZA:

X

COTAS SIN TOLERANCIA DIN 7168-f

Material: **MATERIAL ESPESOR**

SUSTITUYE A:

Acabado: **ACABADO**

SUSTITUIDO POR:

|         | GRADO TOLERANCIA    | FINO | MEDIO | GRUESO  |
|---------|---------------------|------|-------|---------|
| ANGULAR | HASTA 10 mm         | ±1°  |       | ±1° 30' |
|         | MAS DE 10 A 50 mm   | ±30' |       | ±50'    |
|         | MAS DE 50 A 120 mm  | ±20' |       | ±25'    |
|         | MAS DE 120 A 400 mm | ±10' |       | ±15'    |
|         | MAS DE 400 mm       | ±5'  |       | ±10'    |

| COMÚN A | MODELO     | Ud. | MODELO | Ud. | MODELO | Ud. | MODELO | Ud. | MODELO |
|---------|------------|-----|--------|-----|--------|-----|--------|-----|--------|
|         | MCN-180-GN | 1   |        |     |        |     |        |     |        |
|         |            |     |        |     |        |     |        |     |        |
|         |            |     |        |     |        |     |        |     |        |

|        | GRADO TOLERANCIA      | FINO  | MEDIO | GRUESO |
|--------|-----------------------|-------|-------|--------|
| LINEAL | HASTA 3 mm            | ±0,05 | ±0,10 | ±0,15  |
|        | MAS DE 3 A 6 mm       | ±0,05 | ±0,10 | ±0,20  |
|        | MAS DE 6 A 30 mm      | ±0,10 | ±0,20 | ±0,50  |
|        | MAS DE 30 A 120 mm    | ±0,15 | ±0,30 | ±0,80  |
|        | MAS DE 120 A 400 mm   | ±0,20 | ±0,50 | ±1,20  |
|        | MAS DE 400 A 1000 mm  | ±0,30 | ±0,80 | ±2,00  |
|        | MAS DE 1000 A 2000 mm | ±0,50 | ±1,20 | ±3,00  |

|            |        |         |
|------------|--------|---------|
| A4         | Nombre | Fecha   |
| Dibujado   | MJGG   | .6-3-03 |
| Modificado |        |         |
| Escala     |        |         |
| 1:25       |        |         |

**FAGOR**  
FAGOFRI s.a.



Código máquina:

**CODIGO**

**RECAMBIOS MCN-180-GN**

|        |        |        |        |         |           |           |           |           |
|--------|--------|--------|--------|---------|-----------|-----------|-----------|-----------|
| MCN-13 | MCN-15 | MCN-18 | MCN-20 | MCN-270 | MCN-102-R | MCN-147-R | MCN-192-R | MCN-237-R |
|--------|--------|--------|--------|---------|-----------|-----------|-----------|-----------|

| Nº | CÓDIGO     | DESCRIPCIÓN                              | GASTRO |    |    |    |   |    |    |    |
|----|------------|------------------------------------------|--------|----|----|----|---|----|----|----|
| 1  | 6021010001 | COMPR.SC-12-CL R404A                     | 1      |    |    |    |   |    |    |    |
| 1  | 6021010002 | COMPR.SC-15-CL R404A                     |        | 1  |    |    |   |    |    |    |
| 1  | 6021010005 | COMPR.SC-18-CL R404A                     |        |    | 1  |    |   |    |    |    |
| 1  | 6021010006 | COMPR.J-2192-GK R404A ASPERA             |        |    |    | 1  |   |    |    |    |
| 2  | 6021050002 | VENTILADOR 10W PATA PALA 220V            | 1      | 1  | 1  | 1  |   |    |    |    |
| 3  | 6029020005 | CONDENSADOR 10x4 TECHO                   | 1      | 1  |    |    |   |    |    |    |
| 3  | 6029020019 | CONDENSADOR 20X4 BAFLE                   |        |    | 1  | 1  |   |    |    |    |
| 4  | M129010004 | BAT.MFP-270 8T4R330A4SC/TU(PIN           |        |    |    |    |   |    |    | 1  |
| 4  | 6029010025 | EV.CONG.FC71B BAJO MSN250                |        |    |    | 1  |   |    |    |    |
| 4  | 6029010037 | BAT.FC61B BAJO6T4R300A6S(PINTA           | 1      | 1  | 1  |    | 1 | 1  | 1  |    |
| 5  | 6021050001 | VENTIL.EVAPOR.5W ARO/TIRO FORZ           | 1      | 1  | 1  | 1  | 1 | 1  | 1  | 1  |
| 6  | 6003010035 | REJILLA PROTECCION VENTILADOR            | 1      | 1  | 1  | 1  | 1 | 1  | 1  | 1  |
| 7  | 6021350019 | TERMOS.CONGELAC.ID 974 F 220V            | 1      | 1  | 1  | 1  | 1 | 1  | 1  | 1  |
| 8  | 6021130001 | INTERRUPTOR BIPOL.AMB.ON/OFF             | 1      | 1  | 1  | 1  | 1 | 1  | 1  | 1  |
| 9  | 6021130010 | PILOTO RECTAN.AMBAR SEÑAL LUM.           | 1      | 1  | 1  | 1  | 1 | 1  | 1  | 1  |
| 10 | M109050157 | CHAPA PROT.MANDOS MESAS FRIAS            | 1      | 1  | 1  | 1  |   |    |    |    |
| 11 | 6003010023 | BANDEJA EVAPORACION AUTOMÁTICA           | 1      | 1  | 1  | 1  |   |    |    |    |
| 12 | V169090002 | BISAGRA SISTEMA GIRO A DCHA              | 2      | 3  | 4  | 5  | 2 | 3  | 4  | 5  |
| 13 | 6003010034 | DESAGÜE SAN MIGUEL                       | 1      | 1  | 1  | 1  | 1 | 1  | 1  | 1  |
| 14 | 6007050015 | PATA REGUL. 50X95 BAJOS                  | 4      | 4  | 4  | 4  | 4 | 4  | 4  | 4  |
| 15 | M161250002 | BASE PATAS MFP 600X100 PINTAD            | 1      | 1  | 1  | 1  | 1 | 1  | 1  | 1  |
| 16 | V169090001 | BISAGRA SISTEMA GIRO A IZDA              | 2      | 3  | 4  | 5  | 2 | 3  | 4  | 5  |
| 17 | 6003010048 | SOPORTE PUERTA REJILLA                   | 4      | 4  | 4  | 4  |   |    |    |    |
| 18 | 6003010032 | ESCUADRA AMARRE REJILLA                  | 2      | 2  | 2  | 2  |   |    |    |    |
| 25 | M109050153 | CREMALLERA MFP-MSP 576X66 MM             | 8      | 12 | 16 | 20 | 8 | 12 | 16 | 20 |
| 26 | 6033050012 | GUIA BAJO GN CENTRAL L=605MM             | 8      | 12 | 16 | 20 | 8 | 12 | 16 | 20 |
| 27 | 6045010006 | BURLETE 400X605 MFP GASTRO               | 4      | 6  | 8  | 10 | 4 | 6  | 8  | 10 |
| 29 | M169010013 | PUERTA MFN IZDA TIR.ABS                  | 2      | 3  | 4  | 5  | 2 | 3  | 4  | 5  |
| 32 | M107020003 | CAPILAR 1.25x2900                        | 1      | 1  | 1  |    |   |    |    |    |
| 32 | M107020005 | CAPILAR 1.5x2000                         |        |    |    | 1  |   |    |    |    |
| 33 | M181010026 | ENCIMERA MCP237                          |        |    |    |    |   |    |    | 1  |
| 33 | M181010025 | ENCIMERA MCP192                          |        |    |    |    |   |    | 1  |    |
| 33 | M181010024 | ENCIMERA MCP147                          |        |    |    |    |   | 1  |    |    |
| 33 | M181010023 | ENCIMERA MCP102                          |        |    |    |    | 1 |    |    |    |
| 33 | M181010022 | ENCIMERA MCP270                          |        |    |    | 1  |   |    |    |    |
| 33 | M181010021 | ENCIMERA MCP225                          |        |    | 1  |    |   |    |    |    |
| 33 | M181010019 | ENCIMERA MCP135                          | 1      |    |    |    |   |    |    |    |
| 33 | M181010020 | ENCIMERA MCP180                          |        | 1  |    |    |   |    |    |    |
| 34 | M169010016 | PUERTA MFN DCHA TIR.ABS                  | 2      | 3  | 4  | 5  | 2 | 3  | 4  | 5  |
| 35 | M109250037 | PROTECTOR ENCIM. 135                     | 1      |    |    |    | 1 |    |    |    |
| 35 | M109250041 | PROTECT. ENCIM. CENT. 135 IZD            | 1      |    |    |    | 1 |    |    |    |
| 35 | M109250039 | PROTECT. ENCIM. CENT. 225                |        |    | 1  |    |   |    | 1  |    |
| 35 | M109250043 | PROTECT. ENCIM. CENT. 225 IZDA           |        |    | 1  |    |   |    | 1  |    |
| 35 | M109250038 | PROTECT. ENCIM. CENT. 180                |        | 1  |    |    |   | 1  |    |    |
| 35 | M109250042 | PROTECT. ENCIM. CENT. 180 IZD            |        | 1  |    |    |   | 1  |    |    |
| 35 | M109250040 | PROTECT. ENCIM. CENT. 270                |        |    |    | 1  |   |    |    | 1  |
| 35 | M109250044 | PROTECT. ENCIM. CENT. 270 IZD            |        |    |    | 1  |   |    |    | 1  |
| 36 | 6001050028 | AGLOM.1340X730X13 ENC. MCP-135           | 1      |    |    |    | 1 |    |    |    |
| 36 | 6001050027 | AGLOM.1790X730X13 ENC. MCP-180           |        | 1  |    |    |   | 1  |    |    |
| 36 | 6001050029 | AGLOM.2240X730X13 ENC. MCP-225           |        |    | 1  | 2  |   |    | 1  | 2  |
| 37 | 6013050007 | PL.POLIEST.1310X566X30 TIPO IV           | 1      |    |    | 1  | 1 |    |    | 1  |
| 37 | 6013050003 | PL.POLIEST.1535X466X30 TIPO IV           |        | 1  | 2  |    |   | 1  | 2  |    |
| 38 | M109010343 | REJILLA CUADRO ABS GRIS MSN              | 1      | 1  | 1  | 1  |   |    |    |    |
| 38 | M109010335 | CUADRO DE MANDOS MSN-R R7                |        |    |    |    | 1 | 1  | 1  | 1  |
| 39 | M109010342 | REJILLA CUADRO TRASERA MCP-R7            | 1      | 1  | 1  | 1  | 1 | 1  | 1  | 1  |
| 40 | M109010150 | COST EXT LAD GRUP MFP-R                  |        |    |    |    | 1 | 1  | 1  | 1  |
| 40 | M109010042 | COST EXT LAD GRUP MFP                    | 1      | 1  | 1  | 1  |   |    |    |    |
| 41 | 6027010003 | PARRILLA GN1/1 530x325                   | 2      | 3  | 4  | 5  | 2 | 3  | 4  | 5  |
| 46 | 6047010003 | FILTRO DESHIDRAT.40GR 1/4X1/4            | 1      | 1  | 1  | 1  |   |    |    |    |
| 47 | 6021250003 | RESIST.MARCO GASTRO-1,20W                | 2      | 2  | 2  | 2  | 2 | 2  | 2  | 2  |
| 47 | 6021250004 | RESIST.MARCO GASTRO-2, 20 W              | 2      | 4  | 6  | 8  | 2 | 4  | 6  | 8  |
| 48 | 6021350013 | SONDA TERMOST.REF NTC 15KOhm             | 1      | 1  | 1  | 1  | 1 | 1  | 1  | 1  |
| 50 | 6003010105 | CUADRO ABS GRIS                          | 1      | 1  | 1  | 1  |   |    |    |    |
| 55 | 6037050002 | SOPORTE COST.RODAP.MFP 230X600           | 1      | 1  | 1  | 1  | 1 | 1  | 1  | 1  |
| 66 | 6003050001 | GAVETA TIRO FORZADO GASTRO               | 1      | 1  | 1  | 1  | 1 | 1  | 1  | 1  |
| 67 | 6021010050 | RELE ARRANQ.J2212GK 3ARR3B3AV37          |        |    |    | 1  |   |    |    |    |
| 67 | 6021010046 | RELE ARRANQ.COMPRES.SC-18 CL 1177426     |        |    | 1  |    |   |    |    |    |
| 67 | 6021010043 | RELE ARRANQUE COMPRESOR SC-15 CL 6019    |        | 1  |    |    |   |    |    |    |
| 67 | 6021010042 | RELE ARRANQUE COMPRESOR SC-12 CL 6005    | 1      |    |    |    |   |    |    |    |
| 68 | 6021010038 | CONDENS.ARRANQ. J2192GK 2252019 98microF |        |    |    | 1  |   |    |    |    |
| 68 | 6021010035 | CONDENS.ARRANQUE SC 117U5017             | 1      | 1  | 1  |    |   |    |    |    |